


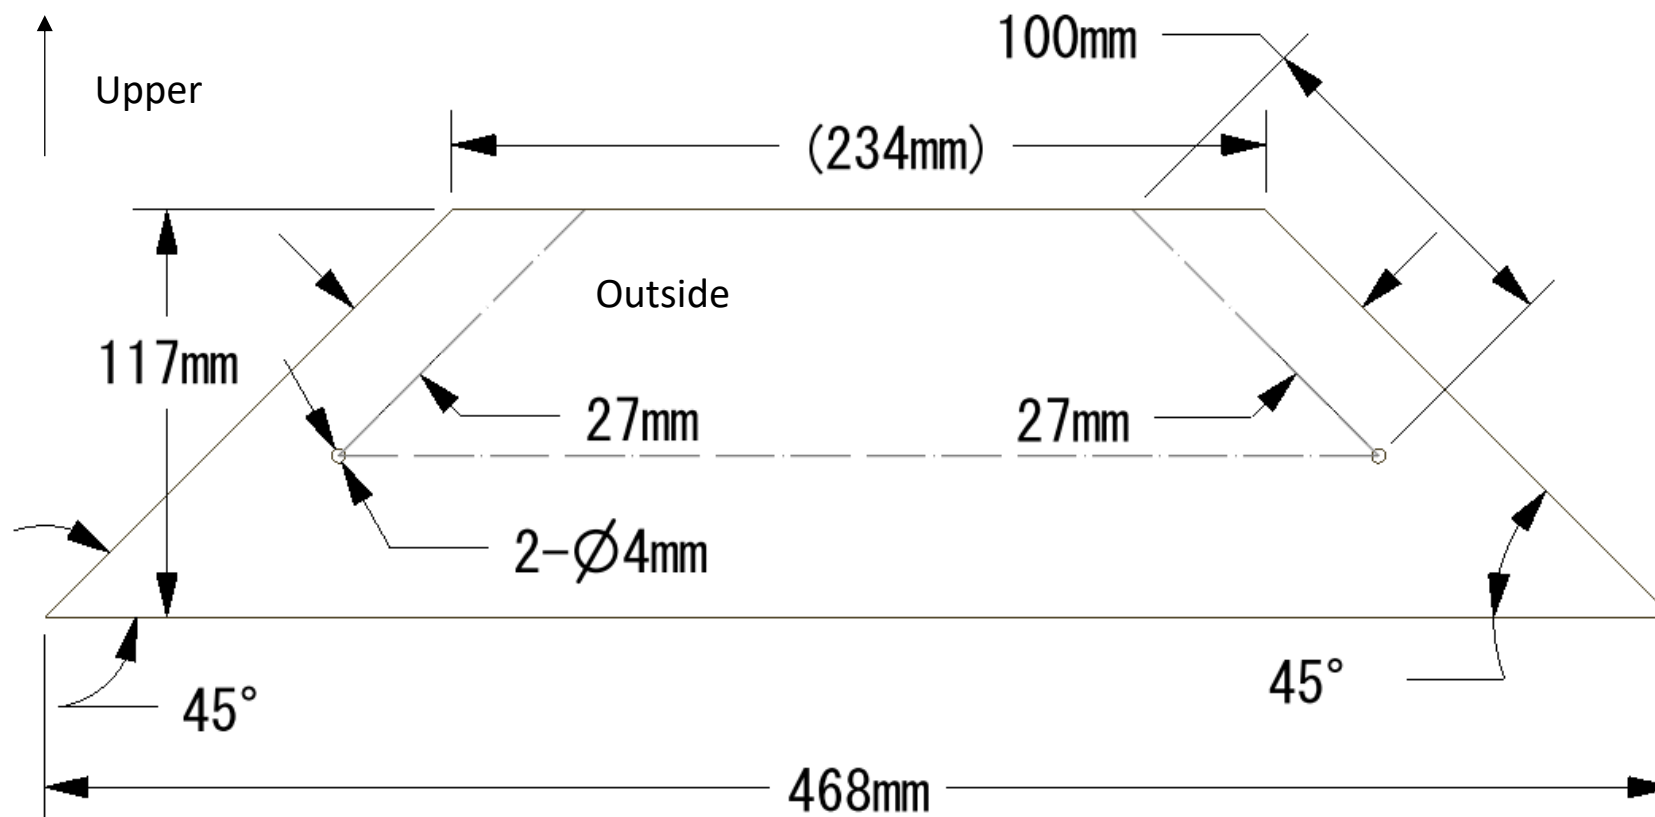

1.Material: Cedar 12X117

2.Paint : Xyladecor Exterior #814 (ワイス)

3. ϕ 4貫通穴にラッパ頭のネジを挿入する場合は、外面側に ϕ 9面取り加工を施すこと

3.When inserting a trumpet head screw into a ϕ 4 through hole, bevel the Outer surface with a ϕ 9 chamfer.



Wall,attic2

Drawing No.: 00020A

Date: 2024-Oct-29