


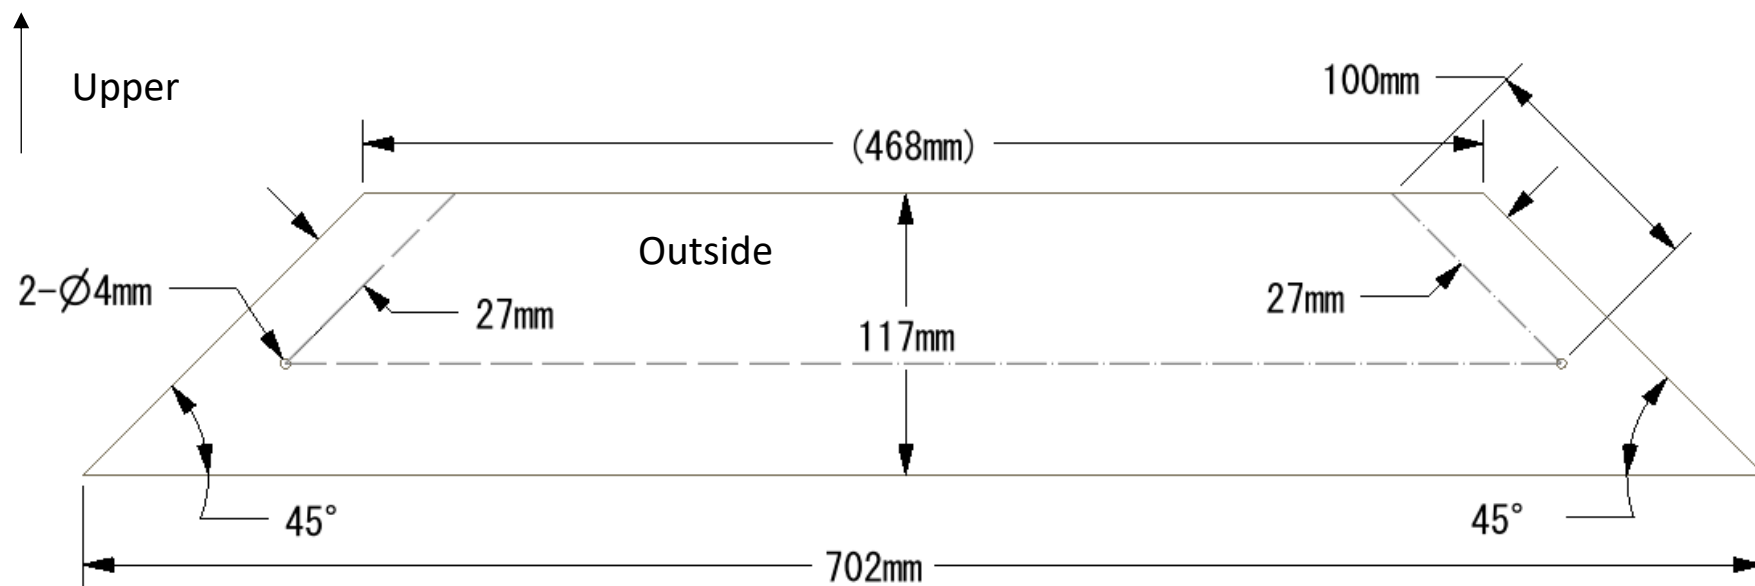

1.Material: Cedar 12X117

2.Paint : Xyladecor Exterior #814 (ワイス)

3.φ4貫通穴にラッパ頭のネジを挿入する場合は、外面側にφ9面取り加工を施すこと

3.When inserting a trumpet head screw into a φ4 through hole, bevel the Outer surface with a φ9 chamfer.



Wall,attic3

Drawing No.: 000021A

Date: 2024-Oct-29