


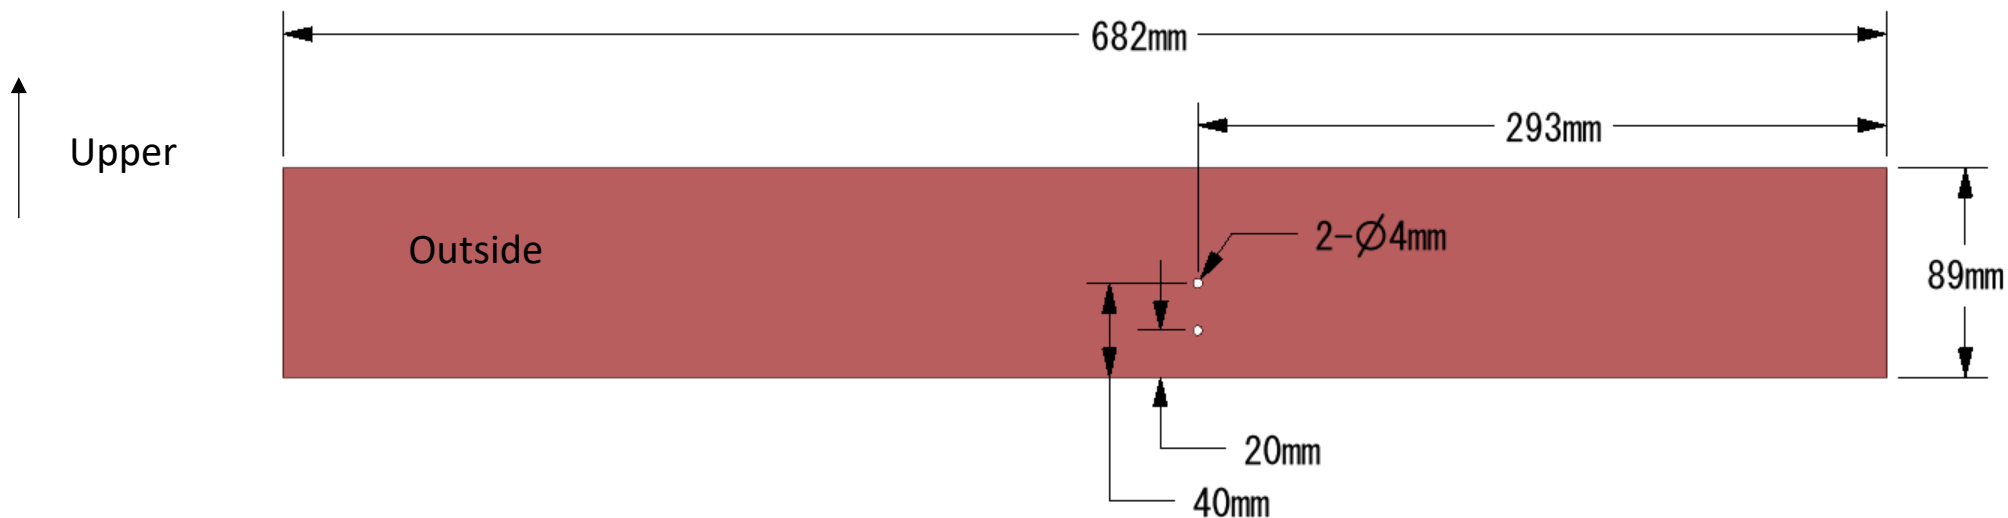

1.Material: SPF 2X4 (38X89mm)

2.Paint : Xyladecor Exterior #811 (walnut)

3.φ4貫通穴にラッパ頭のネジを挿入する場合は、外面側にφ9面取り加工を施すこと

3.When inserting a trumpet head screw into a φ4 through hole, bevel the Outer surface with a φ9 chamfer.



Deck,Front

Drawing No.: 000024A

Date: 2024-Oct-29